




基本設計平面計画（案）

資料 5

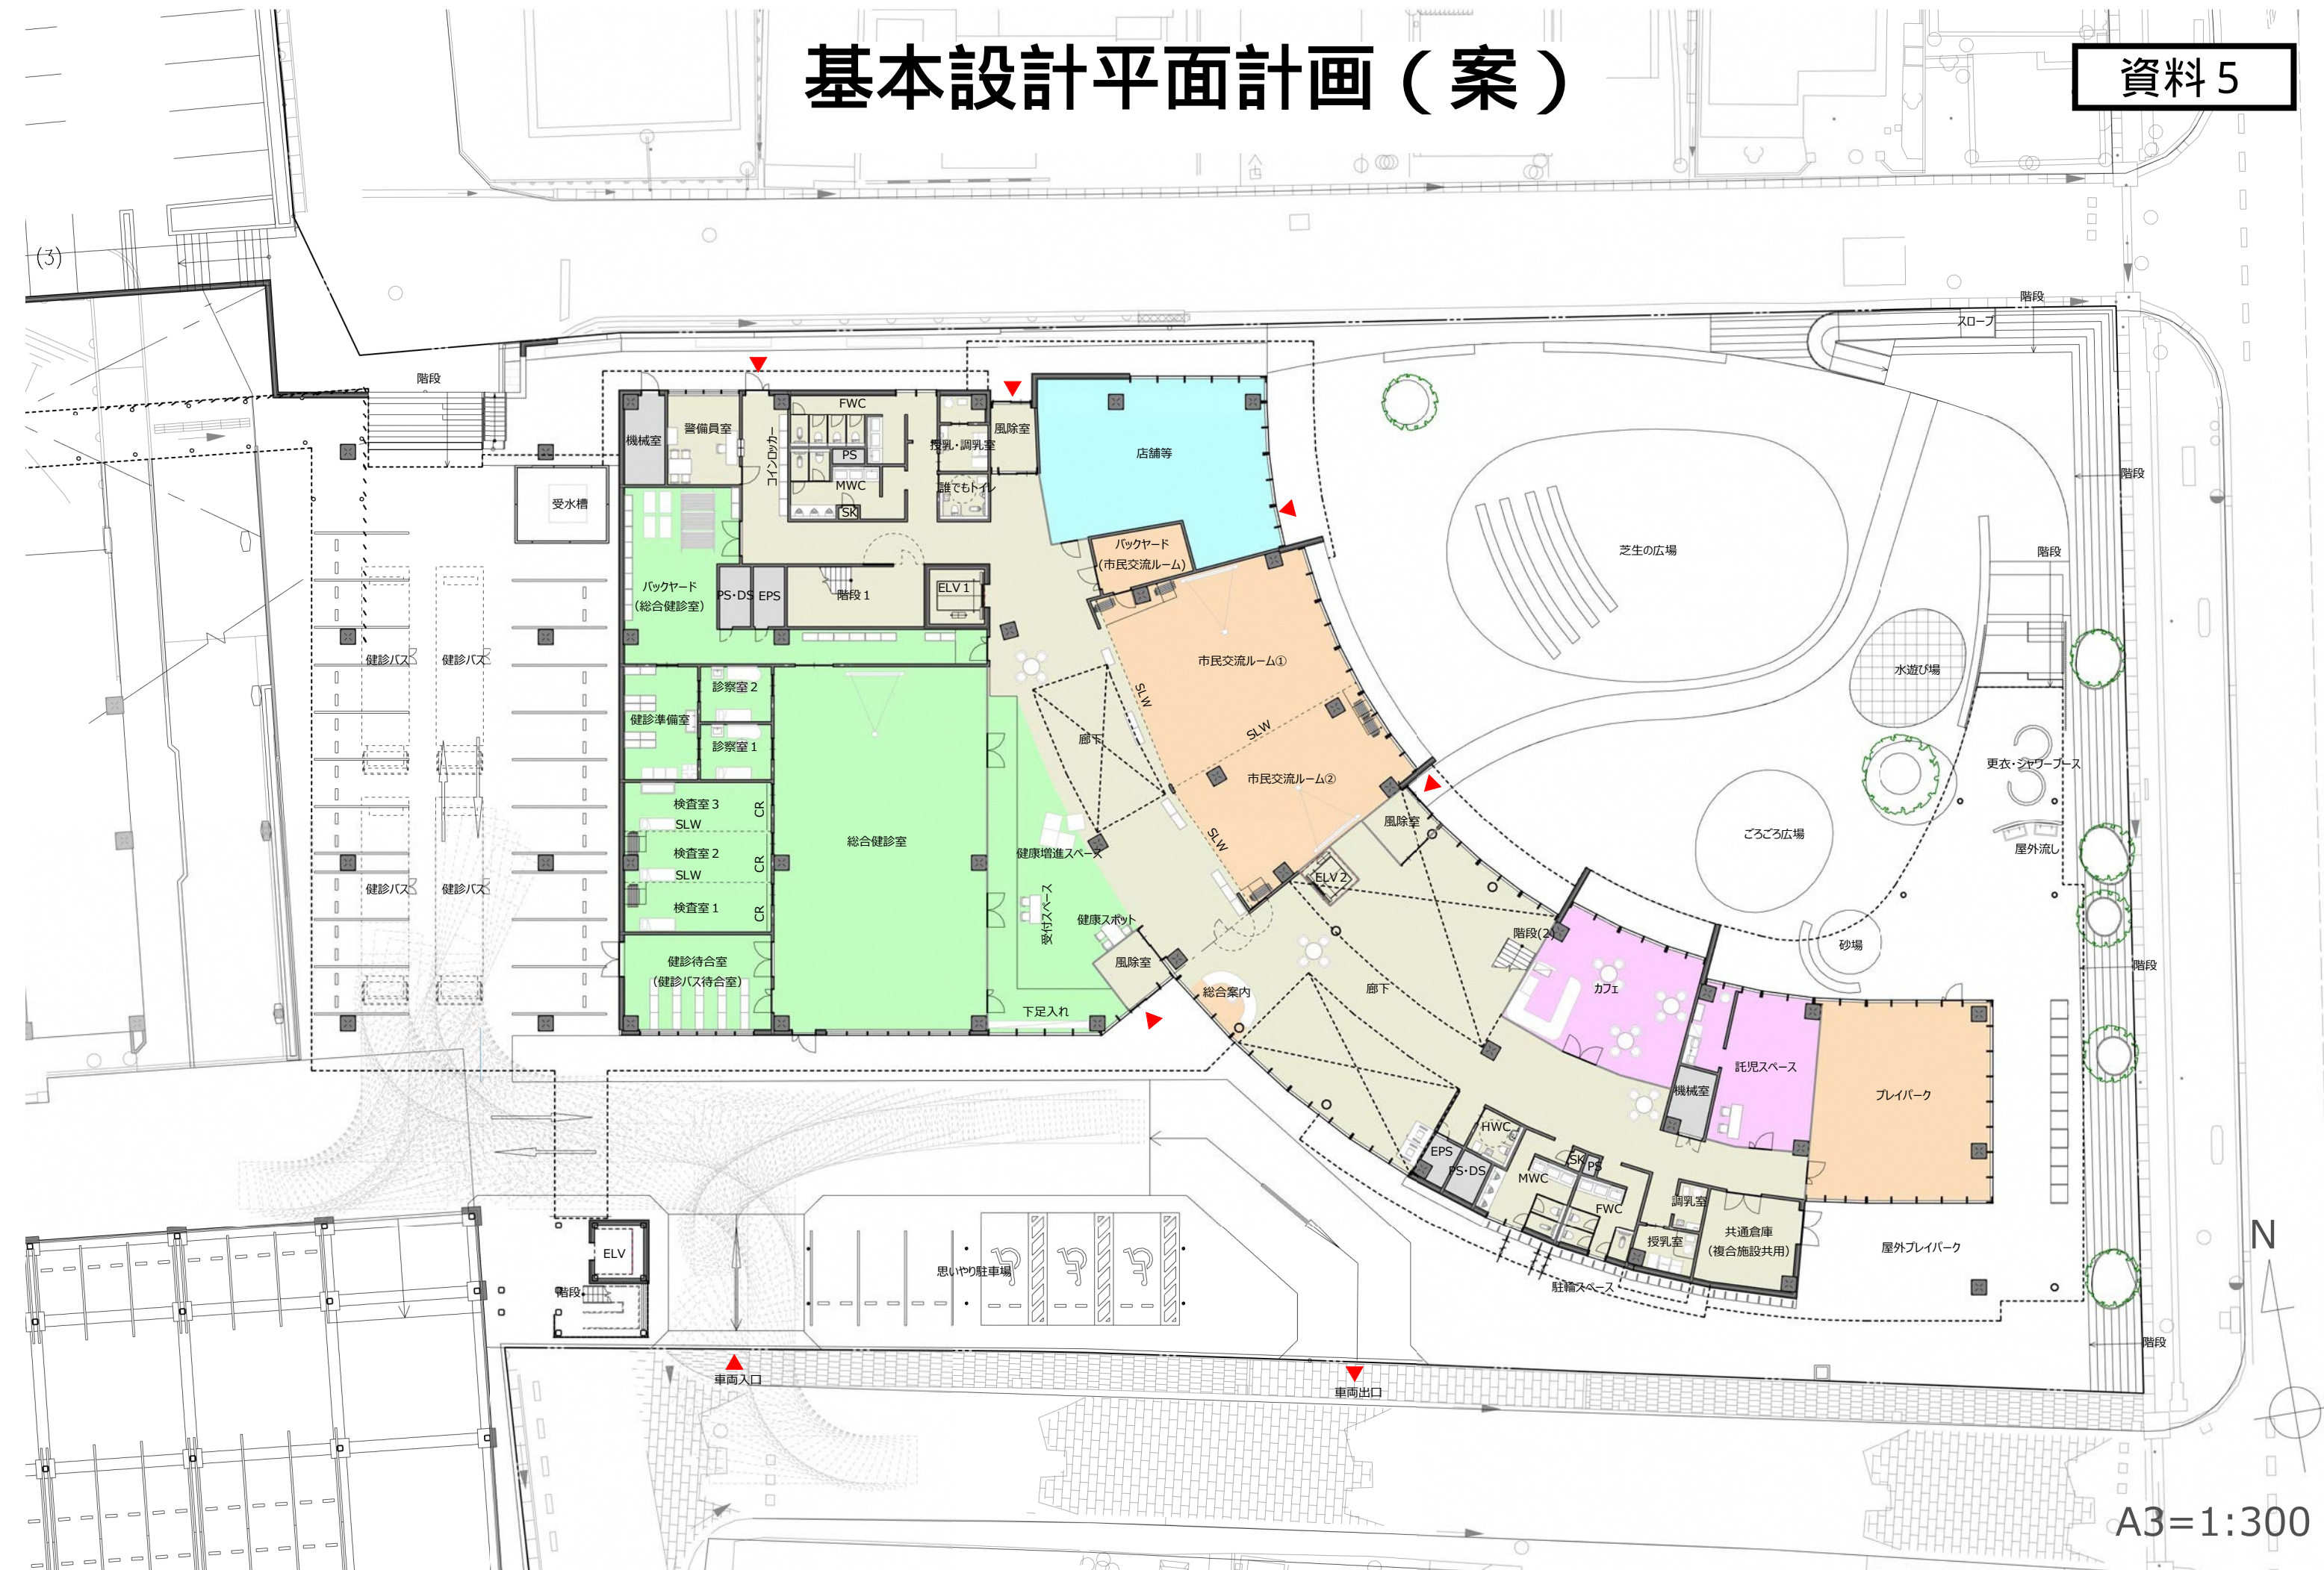

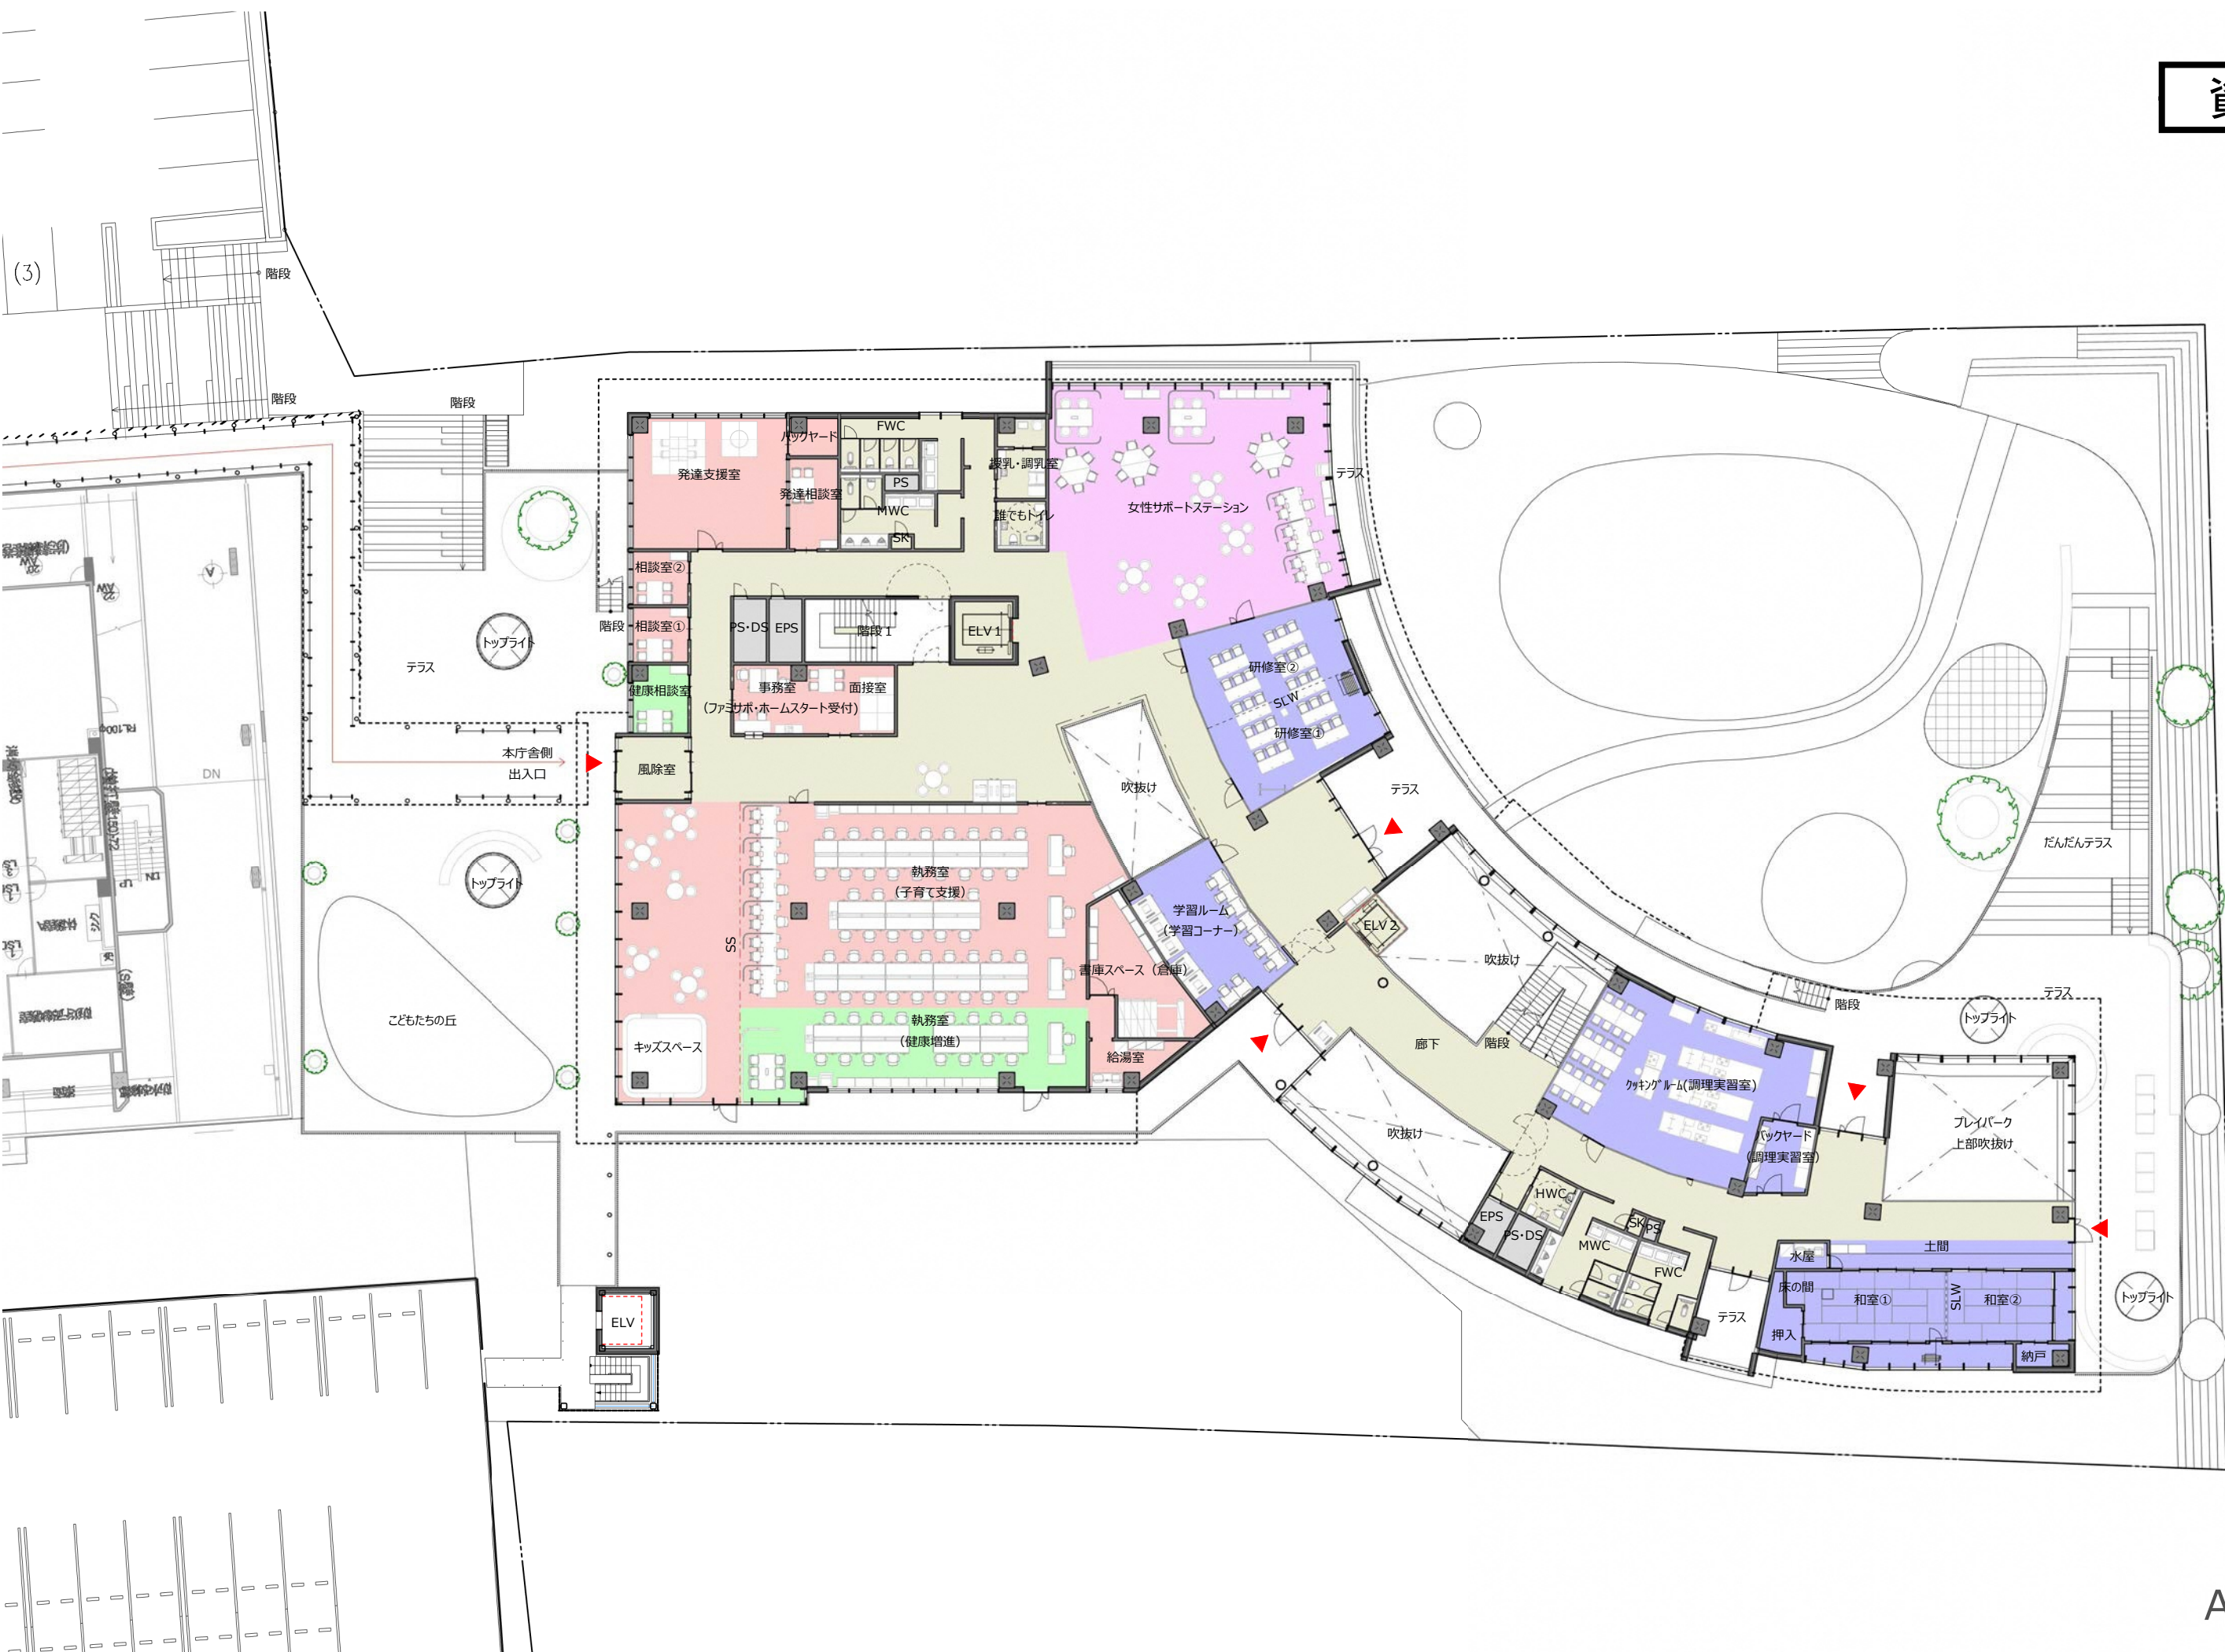

A3=1:300

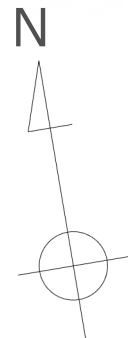

A3=1:300